

NOTICE INVITING TENDER

FOR

**SUPPLY, INSTALLATION, TESTING AND COMMISSIONING OF WIRING FOR STAND ALONE
ACs IN 72 ROOMS OF BOYS HOSTEL (DOUBLE WING)**

AT

ARMY INSTITUTE OF LAW, SECTOR 68, MOHALI

NIT No. : AIL/EM/AC Wiring/ 1301
NIT Issue Date : 25 Oct 2025
Last Date of Submission : 07 Nov 2025 upto 04 PM

ARMY INSTITUTE OF LAW
SECTOR – 68, MOHALI
PIN – 160062
PUNJAB
Email – info@ail.ac.in
Tele : 0172-5095336-338



AIL Mohali

TENDER NOTICE FOR SUPPLY, INSTALLATION, TESTING AND COMMISSIONING OF WIRING FOR STAND ALONE ACs IN 72 ROOMS OF BOYS HOSTEL (DOUBLE WING)

1.	Nature of Work	:	SUPPLY, INSTALLATION, TESTING, AND COMMISSIONING OF WIRING FOR STAND ALONE ACs IN 72 ROOMS OF BOYS HOSTEL (DOUBLE WING)
2.	Availability of Tender	:	Tender document can be downloaded from the College website www.ail.ac.in
3.	Date of Advertisement	:	25 Oct 2025 (Saturday)
4.	Familiarization with Site	:	01 Nov 2025 to 03 Nov 2025 (11AM to 01PM)
5.	Last Date and Time of Submitting of Tender	:	Tender document shall be received upto 07 Nov 2025 till 04 PM in the office of the Army Institute of Law Sector 68 Mohali.
6.	Date of Opening of Tender	:	08 Nov 2025
7.	Cost of Tender	:	Rs.1,000/- (Non Refundable)
8.	Amount of EMD at the time of Technical Bid	:	Rs.10,000/- (Refundable)
9.	Performance Security	:	5% of the contract value

This document contains 18 pages including cover page.



AIL Mohali

NOTICE INVITING TENDER
(BY HAND /SPEED POST)

Principal : 0172-5095335
Registrar : 0172-5063033
Email : info@ail.ac.in

ARMY INSTITUTE OF LAW
SECTOR 68
MOHALI – 160062

1400/AIL/EM/

25 Oct 2025

To,

SUPPLY, INSTALLATION, TESTING AND COMMISSIONING OF WIRING FOR STAND ALONE ACs IN 72 ROOMS OF BOYS HOSTEL (DOUBLE WING)

Dear Sir (s),

1. Army Institute of Law, Mohali hereafter called AIL is a Private Unaided College established under the aegis of Army Welfare Education Society (AWES). Bids are invited by AIL, Sector 68 Mohali for the subject work.
2. The brief scope of services is given in the tender document available on the College website at www.ail.ac.in
3. The bid must be accompanied by tender cost of Rs 1,000/- and "Earnest Money" of Rs 10,000/- (as per NIT) as part of Technical Bid. It may be noted that if any firm revokes his offer during validity period, his Earnest Money shall be forfeited.
4. AIL Mohali reserves the right to accept or reject any bid / offer without assigning any reason there to.

Thanking you,

**Registrar and Head of
Administration**



AIL Mohali

SUPPLY, INSTALLATION, TESTING AND COMMISSIONING (SITC) OF WIRING FOR STAND ALONE ACs IN 72 ROOMS OF BOYS HOSTEL (DOUBLE WING)

Tender Description.

1. Army Institute of Law (AIL) Mohali, Punjab, invites sealed tenders for supply, installation, testing & commissioning of wiring for standalone ACs in 72 Rooms of Boys hostel double wing in the premises of AIL campus. You are requested to quote your best offer along with the complete details of specifications, terms & conditions.
2. Tender should be submitted duly sealed and superscribed with tender number and addressed to: **Registrar, Army Institute of Law, Sector 68, Mohali**. The sealed bids should reach the Institute, latest by **1600 hrs by 07 Nov 2025**. Tender will be opened on **08 Nov 2025 at 1030 hrs.**, at AIL Mohali, in the presence of the bidder(s) or their authorised representative(s).

General Conditions.

3. The tender should be submitted in two parts i.e., **Technical Bid** and **Financial Bid**. The Technical Bid and the Financial Bid should be sealed by the bidder in two separate covers as under:-

(a) **"Technical Bid"** for supply, installation, testing & commissioning of wiring for standalone ACs in 72 Rooms of Boys hostel double wing.

(b) **"Financial Bid"** for supply, installation, testing & commissioning of wiring for standalone ACs in 72 Rooms of Boys hostel double wing

(c) Both sealed envelopes should be placed in a main/bigger envelope super-scribed as **"Tender for supply, installation, testing & commissioning of wiring for standalone ACs in 72 Rooms of Boys hostel double wing in the premises of AIL campus"**.

(a) **Documents comprising Technical Bid.**

- (i) **Annexure III (Technical Bid)** duly filled as per format given.
- (ii) **Annexure IV** (certificate) duly signed by the tenderer.
- (iii) Each page of tender document duly signed & stamped.
- (iv) Demand Draft of tender cost of Rs. 1000/- & Earnest Money Deposit (EMD) for Rs 10,000/-.
- (v) Copy of PAN card.
- (vi) Name and designation of technical reps who will deal with the project.
- (vii) Copy of GST Registration Certificate.
- (viii) Copy of Power of Attorney, if applicable.
- (ix) Furnish information about similar works.

(b) **Documents comprising the financial bid.** Financial Bid be given as per the format at **Annexure-V**. Rates must be quoted as per format specified, failing which tender shall be summarily rejected.

4. **Instructions to Tenderer**

- (a) All relevant information asked for in the tender shall be provided in the given formats.

AIL Mohali



- (b) Tender duly completed shall be submitted at Army Institute of Law, Mohali in a sealed envelope on or before the time indicated.
- (c) Technical and Commercial bids are to be **submitted in separate envelopes superscribed as Technical Bid or Commercial Bid** as the case may be.
- (d) Tenderers are required to furnish information about similar works handled, staff held and infrastructure etc in technical bid.
- (e) Tender document to be accompanied by EMD for Rs 25,000/- in the form of Demand Draft in favor of Army Institute of Law payable at Mohali to be attached with the application.
- (f) **Commercial bid to include BOQs with price schedule duly filled, signed and stamped on each page.**
- (g) Tenderer to check that all amounts filled in BOQ are arithmetically correct. All section wise total amounts shall be written in words also. Cutting/overwriting shall not be accepted.
- (h) Completion time will be **one month** from the issue of work order/Agreement.
- (j) All bidders should visit site prior to giving quotes to get acquainted with the site conditions. No demand shall later be entertained due to site conditions. Time of visit is 01 Nov 2025 to 03 Nov 2025 (11AM to 01PM)

5. Scope of Work.

(a) General Scope of Work. SITC of wiring for Standalone ACs in 72 Rooms at Boys hostel double wing at AIL premises.

(b) Detailed Scope of Work.

- (i) SITC of wall mounted cubical metering panel for ac points , made out of 16swg CRCA sheet duly powder coated, having earthing arrangement.
- (ii) Wiring for circuit/ submain wiring alongwith earth wire with the following sizes of FRLS PVC insulated copper conductor, single core cable in surface/ recessed medium class PVC conduit as required.
- (iii) Supplying and fixing DP sheet steel enclosure on surface/ recess along with 25/32amps 240 volts "C" curve DP MCB complete with connections, testing and commissioning etc. as required.
- (iv) Providing and fixing 25 mm X 5 mm G.I. strip on surface or in recess for connections etc. as required.
- (v) Providing and fixing 4.00 mm dia copper wire on surface or in recess for loop earthing as required.
- (vi) Providing and fixing 40mm rigid pvc pipe for Ac water drain, medium class, on surface with the help of suitable size MS clamps including accessories like elbows, tees etc as reqd.
- (vii) Supplying and making end termination with brass compression gland and aluminium lugs for following size of PVC insulated and PVC sheathed / XLPE aluminium conductor cable of 1.1 KV grade as required - 4 X 25 sq. mm (28mm).

(viii) Supplying and laying, DWC HDPE pipe ISI marked along with all accessories like socket, bend, couplers etc. conforming to IS 14930, fitting and cutting, jointing etc

(ix) Laying of one number PVC insulated and PVC sheathed / XLPE power cable of 1.1 KV grade in the existing masonry open duct as required.

(x) Complete specifications are enclosed at annexure-I.

(xi) List of approved makes is enclosed at annexure-II

(xii) Line Diagrams is enclosed at annexure-VI

6. **Earnest Money Deposit (EMD).** The bidder shall be required to submit the Earnest Money Deposit (EMD) for an amount of Rs 10,000/- by the way of demand drafts only. The demand draft shall be drawn in favor of "**ARMY INSTITUTE OF LAW, MOHALI**". The demand draft for EMD must be enclosed in the envelope containing the Technical Bid. The EMD of the successful bidder shall be returned after the successful submission of Bank Guarantee/Security Deposit and for unsuccessful bidder(s) it would be returned after award of the contract. Bid(s) received without demand draft of EMD will be rejected. Following aspects to be noted by the bidder: -

(a) Request for transfer of any previous deposit of earnest money or security deposit or payment of any pending bill held by the respect of any previous work will not be entertained.

(b) Tenderer shall not be permitted to withdraw his offer or modify the terms and conditions thereof. In case the tenderer fails to observe and comply with stipulation made herein or backs out after quoting the rates, the aforesaid amount of earnest money will be forfeited.

(c) The tender without EMD will be summarily rejected. **The firms who are registered with National small Industries Corporation (NSIC) small-scale industries (SSI) are exempted to submit the EMD (Copy of registration must be provided along with the technical bid).**

(d) The EMD, in case of unsuccessful bidders shall be retained at AIL, Mohali till the finalization of the tender. No interest will be payable by the AIL, Mohali.

7. **Site Visit.** Qualified/ responsible representative shall visit the site to take site instruction/decision from the Registrar/ designated representative. Please refer para 4(j) in this regard.

8. **Rates.** Rate should be quoted in Indian Rupees (INR) on Door Delivery Basis at AIL, Mohali inclusive of all charges. If there is a difference between the rates in figures and words, lower of the two rates shall be taken as valid and correct rate.

9. The sealed quotations/tender, super scribed with the name of the work, reference number and due date for tender opening, should be submitted in person or by post. However, the Institute shall not be responsible for delay or loss of tenders in transit or any postal delay.

10. **Opening of Tender.** The tenderer is at liberty either himself or authorize not more than one representative to be present at the opening of the tender. The representative attending the opening of tender (on behalf of the tenderer) should bring with him an Authority Letter

AIL Mohali



from the tenderer and proof of identification. Tenders received late at AIL, Mohali, will be ignored. Further, AIL, Mohali does not accept any liability and responsibility for the tenders that are not properly sealed and marked and/or sent late.

11. **Tender Inviting Officer reserves the right to accept or reject any or all bids without assigning any reason thereof and also does not bind himself to accept the lowest tender.**

12. Delayed/ late/ conditional bids/tenders shall not be accepted.

13. **Warranty / Guarantee.** Bidder must provide two (02) year or more comprehensive on-site warranty and it will start from the date of takeover of project in good working conditions, against the defects of any, workmanship and poor quality of the components. No offer of the bidder will be accepted without warranty/ guarantee of their supplied/ installed goods.

14. **Validity of the Bids.** The quoted rates must be valid for a period of 180 days from the dt of closing of the tender. The overall offer for the assignment and quoted price shall remain unchanged during the period of validity. If the validity quoted is shorter than the required period, the same will be treated as unresponsive and it may be rejected.

15. In case the tenderer withdraws, modifies or change his offer during the validity period, bid is liable to be rejected and the EMD shall be forfeited without assigning any reason thereof. The tenderer should also be ready to extend the validity, if required, without changing any terms, conditions etc. of their original tender.

16. **Signing of Contract.** The successful bidder shall be required to execute the Contract Agreement accepting all terms and conditions stipulated herein on a non-judicial stamp paper of Rs.100/- (Rs. One Hundred only) within fifteen days of the issue of the Letter of notification of award along with PBG. In the event of failure on the part of the successful bidder to sign the Contract within the period stipulated above, the EMD shall be forfeited and the acceptance of bid shall be considered as cancelled.

17. **Force Majeure.** In the event of any delay or failure in performance of obligations due to causes beyond the reasonable control of the Contractor or the Employer, including but not limited to natural calamities, war, strikes, epidemics, or government restrictions, such obligations shall be suspended for the duration of the Force Majeure event.


18. Bidder shall submit a copy of the tender document and addendum/ corrigendum thereof, if any, with each page of the document signed and stamped to confirm the acceptance of the entire terms and conditions as mentioned in the tender enquiry document.

19. **Breach of Terms and Conditions.** In case of breach of any terms and conditions as mentioned in tender, the Competent Authority, will have the right to reject the bid at any stage without assigning any reason thereof and nothing will be payable by AIL, Mohali. In that event, the EMD shall also stands forfeited.

20. **Legal Jurisdiction.** The agreement shall be deemed to have been concluded in Mohali, Punjab and all obligations hereunder shall be deemed to be located at Mohali, Punjab and Court within Mohali, will have Jurisdiction to the exclusion of other courts.

21. **Arbitration.** All the disputes of any kind in connection with contract shall be referred to the College Administration for settlement. For legal remedies, jurisdiction of District Courts Mohali shall apply.

AIL Mohali

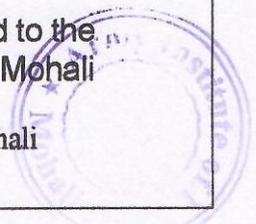

22. **Applicable Law.** The contract shall be governed by laws and procedures established by Govt. of India, within the framework of applicable legislation and enactment made from time to time concerning such commercial dealings/ processing.

23. **Removal of Material/ Installations.** AIL, Mohali, during the progress of work holds power to order in writing, removal from the work site, any material/installations which in their opinion are not as per specifications or instructions, and for carrying out rectification/rework within specified time and contractor shall carry out such removals/rework as per specification at his own cost. The owner/engineer can get such rectifications/rework done from other agencies at the cost of contractor, if the same are not carried out by them in the stipulated and agreed period.


24. **Labour Laws.** Existing labour laws in Mohali District shall apply. All laws related to Labour, PF, ESI, medical insurance etc. shall be adhered to by contractor. No child Labour shall be employed by the contractor. However contractor shall not be absolved from the responsibility of maintaining site insurance in toto.

25. **Compensation for Delay (LD Clause).** If the Contractor fails to complete the works and clear the site on or before the date(s) fixed for completion, he shall, without prejudice to any other right or remedy of Board on account of such breach, be liable to pay one per cent per week subject to maximum of 10 % of the contract value.

26. **Security Deposit(PBG).** Every intending bidder who wish to participate in the bidding process shall submit his bid in the manner prescribed with requisite earnest money & tender fee as prescribed in the contract documents/ tender documents. The tender fee (if applicable & mentioned in the bidding document) shall be non-returnable. Further the earnest money of the unsuccessful bidders shall be returned after or before award of the contract to successful bidders as decided by the Project Consultant. Further, 5% Performance Security deposit shall be payable by the successful bidder within two weeks from the date of signing of the agreement. The earnest money deposited with the contract shall be retained by the Board (of successful bidder only) and shall form part of performance security deposit for which the successful bidder shall be required to submit the difference in amount or Bank Guarantee for the entire security amount as prescribed under the contract. The performance security deposit shall be released after successful completion of defect liability period as applicable under the contract. In the event of any defects observed during defect liability period, the Project Consultant shall give notice to the contractor to rectify the defects in a reasonable period. In the event of the contractor failing to remove the defects within prescribed period the Project Consultant may get the defects rectified by any agency of his own choice at the risk and cost of the contractor. All compensation or other sums of money payable by the Contractor to the Govt./ Board under the terms of this Contract or under any other contract with Govt./ Board may be deducted from, the Security Deposit or from any sums which may be due or may become due to the Contractor by the Govt./ Board on any account whatsoever and in the event of his Performance Security Deposit being reduced by reason of any such deduction, the contractor shall within 10 days thereafter make good, any sum or sums which may have been deducted from or realised by encashing Security Deposit or any part thereof or by encashing bank guarantee as applicable and directed by the Project Consultant.

27. **Tolerance Clause** – To take care of any change in the requirement during the period starting from issue of tender till placement of the contract, Buyer reserves the right to 25 % plus/minus increase or decrease the quantity of the required goods upto that limit without any change in the terms & conditions and prices quoted by the Seller. While awarding the contract, the quantity ordered can be increased or decreased by the Buyer within this tolerance limit.

AIL Mohali

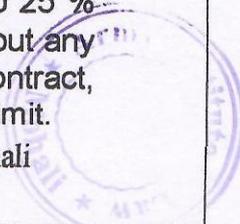

28. **Option Clause** The contract will have an Option Clause, wherein the Buyer can exercise an option to procure an additional 50% of the original contracted quantity in accordance with the same terms & conditions of the present contract. This will be applicable within the currency of contract. The Bidder is to confirm the acceptance of the same for inclusion in the contract. It

29. **Repeat Order Clause** – The contract will have a Repeat Order Clause, wherein the Buyer can order upto 50% quantity of the items under the present contract within six months from the date of supply/successful completion of this contract, the cost, terms & conditions remaining the same. The Bidder is to confirm acceptance of this clause. It will be entirely the discretion of the Buyer to place the Repeat order or not.



SPECIAL CONDITIONS OF CONTRACT

1. **Co-ordination with Other Agencies.** While the work under any schedule is in progress, the work under the other schedule will also progress simultaneously. Also, other agencies like civil agency, sanitary contractors will work simultaneously during the progress of work covered under any schedule of other contractors. The contractor shall not only carry out work in co-ordination with other agencies but also give them all assistance. if and as required without any extra charges.
2. **Discrepancy between Specifications.** In case of discrepancy in the specifications or any other aspect the matter, shall be brought by the contractor to the notice of the Registrar, AIL Mohali for further decision.
3. **Procurement of Material.** The contractor shall be responsible for the procurement of all the material required to complete the work.
4. **Contractor to Employ Qualified Supervisor.** The contractor shall employ skilled supervisor "to supervise and execute the work.
5. **Inconvenience to the Institute.** The contractor shall not deposit or store any material at any site without permission of the Registrar / designated representative. AIL, Mohali is an educational institute and material will be stored in such a way that there is no obstruction to the movement of students / general traffic within the institute.
6. **Prevention of Accidents and Safety Measures.**
 - (i) The contractor will take all necessary precautions against a fire during the course of his work & will ensure the work against fire at his cost.
 - (ii) He will also take all care against likely damage of floor, walls, doors, windows or any part of the building. In case of any damage or loss, the contractor has to make good at his own cost.
 - (iii) Workmen /site shall be insured and work fence shall be under the umbrella of EIC site.
7. **Specifications.** In the absence of specifications for any work or material, relevant Indian Standard Specifications shall be applicable.
8. **Cleaning the Site.** The site described and shown onsite, shall be cleared off the rubbish of all kinds etc. after completion of the work and the site shall be handed over in clean and neat condition.
9. **Supply of Tools Tackles and Other Materials.** For full completion of the work, contractor shall at his own expense arrange & furnish all necessary work tools, tackles, scaffolding, tagaries, mugs, scrappers, wire brushes etc. that may be required to complete the work under contract.
10. **Inspection of Work.** Registrar/ Consultant AIL, Mohali / Designated Representative shall have access and right to inspect the work, or any part thereof at all times and places during the progress of the work. The inspection and supervision is for the purpose of assuring owner that the plans and specification are being properly executed and while owner and / or engineer and their representative will extend to contractor all desired assistance in interpreting the plans and specifications, all such assistance shall not relieve contractor from

AIL Mohali



any responsibility for the work. Contractor, without delay, shall correct any work, which proves faulty. Successful completion means entire satisfaction of AC consultant / Registrar AIL Mohali.

11. **Security.** The contractor shall follow security rules of Institute. The contractor should issue the identity cards to their workers. Contractor may please note that the security section is empowered to carry out the checks.

12. **Damage to Adjoining Property.** Contractor shall take all precautionary measures to avoid any damage to the adjoining property. All necessary arrangements shall be made at his own cost. In case it happens, contractor is liable to repair the damaged property at his own cost and no claim in this regard will be entertained.

13. The contractor shall take instructions from the Registrar, AIL, Mohali regarding collection and stacking of materials at any place. No excavated earth or building rubbish shall be stacked on areas where other buildings, roads, services and compound walls are under construction. Before start of work drawings etc are to be got approved from the Registrar/Consultant of AIL.

14. Normally contractors shall not be allowed to work at night. Work at night shall, however, be allowed if the site conditions / circumstances so demand. However, if the work is carried out in more than one shift or at night, no claim on this account shall be entertained.

15. **Terms of payment.**

- (a) The work will be inspected by Registrar/ Consultant daily basis.
- (b) 60% Payment shall be allowed against material.
- (c) No part & running bill will be paid. Balance payment will be made only on completion of work and final submission of bill.

Note: The contractor shall take into account all the costs involved in compliance of all the special conditions and as stated above while quoting his rates in his tender for this work.



AIL Mohali

Annexure-I**Technical Specification**

Sr. no.	Description of Item	Qty.	Unit
1	SITC of wall mounted cubical metering panel for AC points , made out of 16swg CRCA sheet duly powder coated, having earthing arrangement, the panel shall contain following switch gears /components .		
	i) Incomer : 63A, 10 Ka, 4P, MCB 01 No.		
	ii) Led type Indicators (R,Y,B) 01 Set		
	iii) VAF meter With suitable CTs 01 Set		
	iv) BUS BAR: 63A, 4P Aluminium01 Set		
	v) Outgoings: Arrangement for metered output through 20A ,10 KA ,DP MCB and digital energy meter (Din rail mount type), also having suitable size connector for each output as per following configuration		
	a) Three Energy meter arrangement	2	Each
	b) Four Energy meter Arrangement	4	Each
	c) Five Energy meter Arrangement	10	Each
2	Wiring for circuit/ submain wiring alongwith earth wire with the following sizes of FRLS PVC insulated copper conductor, single core cable in surface/ recessed medium class PVC conduit as required		
	2 X 2.5 sq. mm + 1 X 2.5 sq. mm earth wire	800	Metre
	4 X 2.5 sq. mm + 2 X 2.5 sq. mm earth wire	300	Metre
3	Supplying and fixing DP sheet steel enclosure on surface/ recess along with 25/32amps 240 volts "C" curve DP MCB complete with connections, testing and commissioning etc. as required.	72	each
4	Providing and fixing 25 mm X 5 mm G.I. strip on surface or in recess for connections etc. as required.	40	Metre
5	Providing and fixing 4.00 mm dia copper wire on surface or in recess for loop earthing as required.	200	Metre
6	Providing and fixing 40mm rigid pvc pipe for Ac water drain, medium class, on surface with the help of suitable size MS clamps including accessories like elbows, tees etc as reqd.	60	Metre
7	Supplying and making end termination with brass compression gland and aluminium lugs for following size of PVC insulated and PVC sheathed / XLPE aluminium conductor cable of 1.1 KV grade as required.		
	4 X 25 sq. mm (28mm)	32	each
8	Supplying and laying of following size DWC HDPE pipe ISI marked along with all accessories like socket, bend, couplers etc. conforming to IS 14930, Part II complete with fitting and cutting, jointing etc. direct in ground (75 cm below ground level) including excavation and refilling the trench but excluding sand cushioning and protective covering etc., complete as required.		
	120 mm dia (OD-120 mm & ID-103 mm nominal)	15	Metre
9	Laying of one number PVC insulated and PVC sheathed / XLPE power cable of 1.1 KV grade of following size in the existing masonry open duct as required.		
	Upto 35 sq. mm	50	Metre

Note:-

1. PANEL DRAWING MUST BE APPROVED BY ENGINEER In CHARGE BEFORE MANUFACTURING
2. THE WORK WILL BE EXECUTED AS PER CPWD SPECIFICATIONS.
3. THE MATERIAL SHOULD BE AS PER APPROVED LIST OF MATERIAL



Annexure – II

APPROVED LIST OF MATERIAL

S. NO.	DESCRIPTION OF ITEM	APPROVED MAKES
1	MCBs	LK(L&T), SCHNIEDER, LEGRAND, HEAVELLS
2	MCB ENCLOSURES	LK(L&T), SCHNIEDER, LEGRAND, HEAVELLS
3	METERS	LK(L&T), SCHNIEDER, LEGRAND, HEAVELLS
4	WIRES	FRLS WIRES OF PLAZA, FINOLEX, POLYCAB, HEAVELLS OR EQUIVALENT MAKE
5	PVC RIGID DRAIN PIPE	DIPLAST, SUPREME, OR EQUIVALENT ISI MARKED



Annexure - III

Technical Bid

(In Separate sealed cover-I super scribed "Technical Bid")

S. No.	Details of the Tenderer/Bidder	Details	Remarks
1	Name and Address of the Tenderer/Bidder		
2	Complete Address:		
3	State clearly whether it is sole proprietor or Partnership firm or a company or a Government Department or a Public Sector Organization		
4	Details of the Earnest Money Deposit (EMD) (Yes/No) DD No: Dated: Drawn on Bank: Amount: (Rupees.....)		
5	Whether each page of NIT and its annexure have been signed and stamped		
6	Copy of GST Registration		
7	Permanent Account No.		
8	Email ID		
9	Contract No.		

Date:
Place

(Signature of the Bidder)
Along with Stamp of
Firm/Company



AIL Mohali

Annexure-IV

CERTIFICATE

(Affidavit on Rs 50/- Non-Judicial Stamp Paper)

1. I hereby certify that the above firm has not been ever blacklisted by any Central/State Government/Public Undertaking/Institute on any account.
2. I also certify that firm will supply the items as per the specification given by Institution and also abide all the terms & conditions stipulated in tender.
3. I also certify that the information given in bid is true and correct in all aspects and in any case at a later date, if it is found that any details provided are false and incorrect, any contract given to the concerned firm or participation may be summarily terminated at any stage. The the firm will be blacklisted and Institute may impose any action as per NIT rules.

Date:

Place:

Name :

Business Address :

Signature of Bidder :

Seal of the Bidder :



AIL Mohali

Annexure – V
Financial/Commercial Bid
SUPPLY, INSTALLATION, TESTING AND COMMISSIONING OF
WIRING FOR STAND ALONE ACs IN 72 ROOMS OF BOYS
HOSTEL (DOUBLE WING)

Note: - (Bidder must submit Financial Bid in separate envelope and clearly mention Financial Bid in Bold letters in the top of the envelope and strictly as per the format given above only)

Sr. No.	Description of Item	Qty.	Unit	Rate inclusive of GST	Amount (in Rs)
1	SITC of wall mounted cubical metering panel for ac points , made out of 16swg CRCA sheet duly powder coated,having earthing arrangement, the panel shall contain following switch gears /components .				
	i) Incomer : 63A, 10 Ka, 4P,MCB 01 No.				
	ii) Led type Indicators (R,Y,B) 01 Set				
	iii) VAF meter With suitable CTs 01 Set				
	iv) BUS BAR: 63A, 4P Aluminium01 Set				
	v)Outgoings: Arrangment for metered output through 20A ,10 ka,DP MCB and digital energy meter (Din rail mount type),also having suitable size connector for each output as per following configuration				
	a) Three Energy meter arrangement	2	Each		
	b) Four Energy meter Arrangement	4	Each		
	c) Five Energy meter Arrangement	10	Each		
2	Wiring for circuit/ submain wiring along with earth wire with the following sizes of FRLS PVC insulated copper conductor, single core cable in surface/ recessed medium class PVC conduit as required				
	2 X 2.5 sq. mm + 1 X 2.5 sq. mm earth wire	800	Metre		
	4 X 2.5 sq. mm + 2 X 2.5 sq. mm earth wire	300	Metre		
3	Supplying and fixing DP sheet steel enclosure on surface/ recess along with 25/32amps 240 volts "C" curve DP MCB complete with connections, testing and commissioning etc. as required.	72	each		
4	Providing and fixing 25 mm X 5 mm G.I. strip on surface or in recess for connections etc. as required.	40	Metre		
5	Providing and fixing 4.00 mm dia copper wire on surface or in recess for loop earthing as required.	200	Metre		
6	Providing and fixing 40mm rigid pvc pipe for Ac water drain, medium class, on surface with the help of suitable size MS clamps including accessories like elbows, tees etc as reqd.	60	Metre		
7	Supplying and making end termination with brass compression gland and aluminium lugs for following size of PVC insulated and PVC sheathed / XLPE aluminium conductor cable of 1.1 KV grade as required.				
	4 X 25 sq. mm (28mm)	32	each		
8	Supplying and laying of following size DWC HDPE pipe ISI marked along with all accessories like socket, bend, couplers etc. conforming to IS 14930, Part II complete with fitting and cutting, jointing etc.direct in ground (75 cm below ground level) including excavation and refilling the trench but excluding sand cushioning and protective covering etc., complete as required.				
	120 mm dia (OD-120 mm & ID-103 mm nominal)	15	Metre		
9	Laying of one number PVC insulated and PVC sheathed / XLPE power cable of 1.1 KV grade of following size in the existing masonry open duct as required.				
	Upto 35 sq. mm	50	Metre		
Grand Total (incl GST)					



AIL Mohali

Note:-


1. L1 will be decided on cost competitive basis (incl Cost of material, installation, testing, commissioning and labor).
2. We have gone through the terms & conditions as stipulated in the tender enquiry document and confirm to accept and abide the same.
3. No other charges would be payable by the Institute.

Date:

Place:



Name :
Business Address :
Signature of Bidder :
Seal of the Bidder :

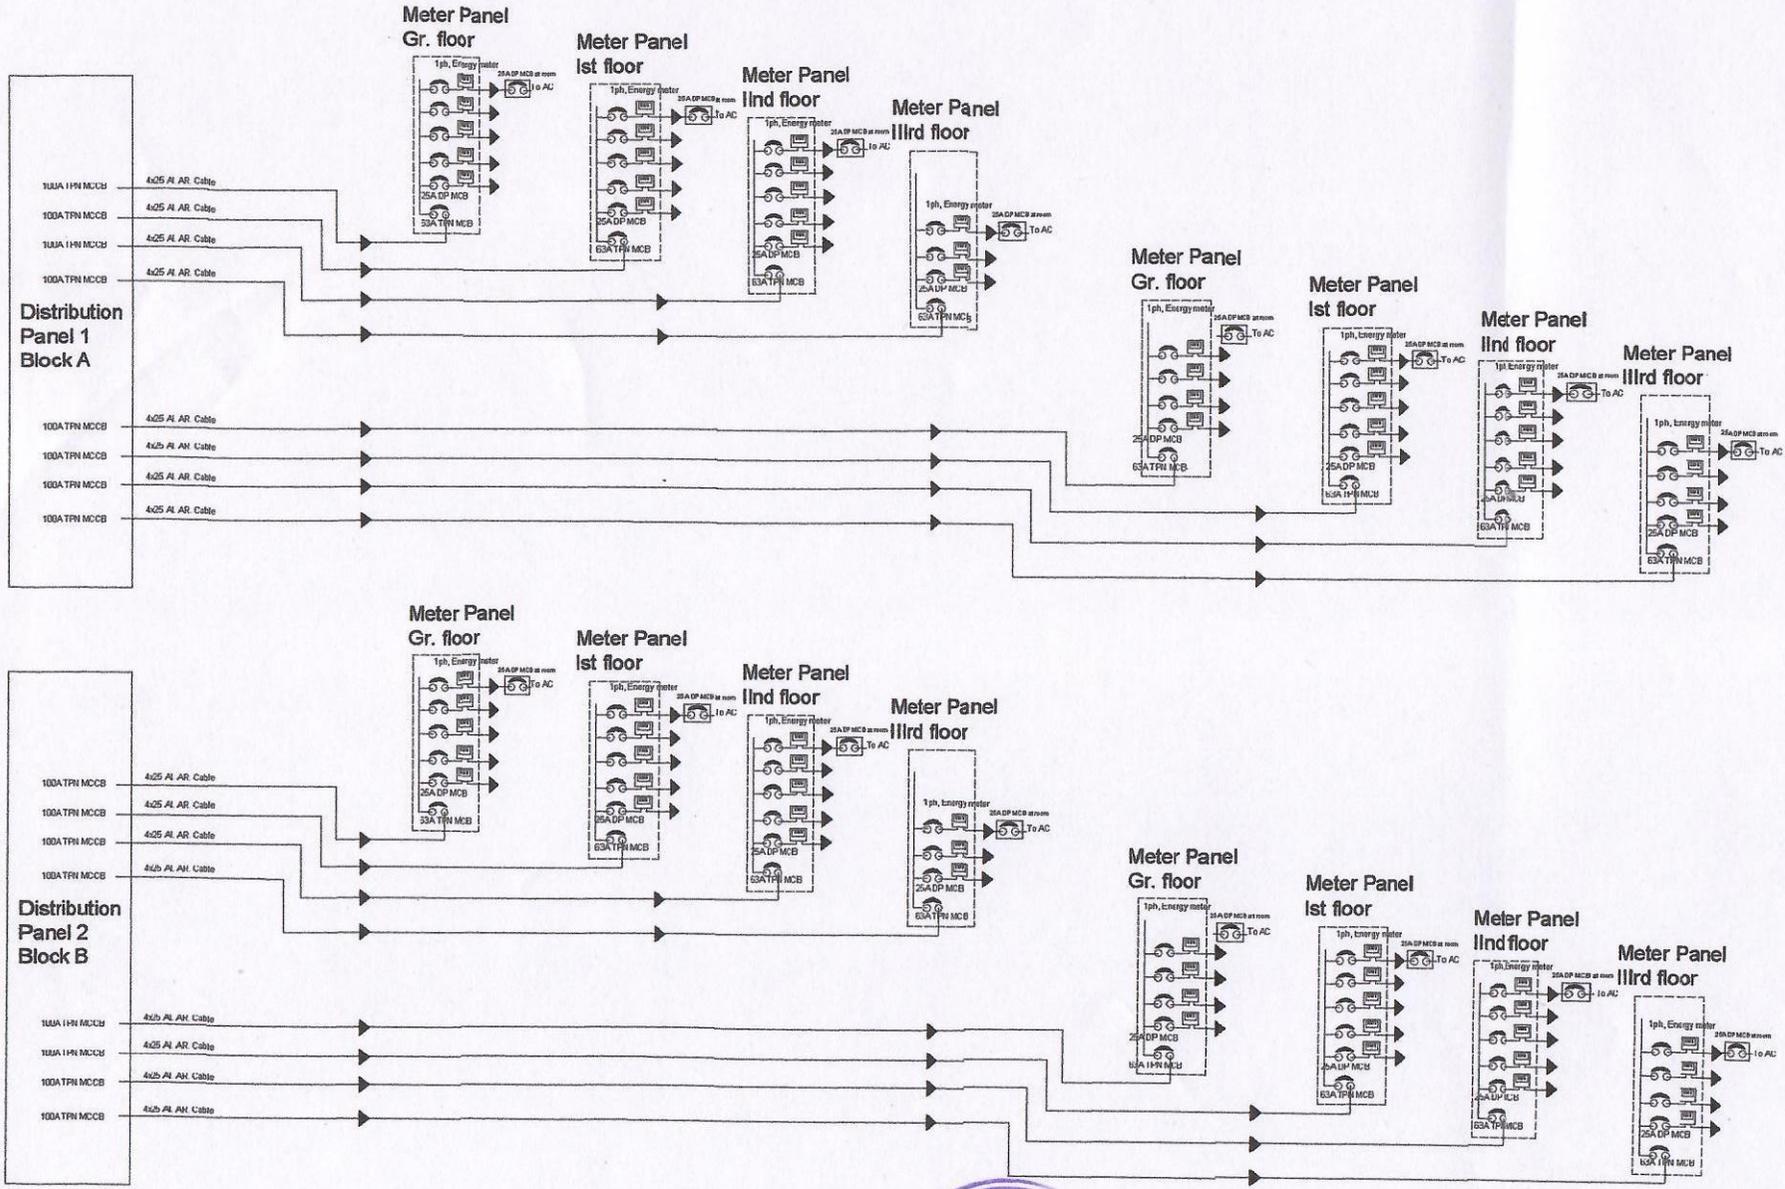

SLD of electrical supply arrangement



Not to scale

Project Title	Providing Ac wiring in 72 rooms boys hostel
DRG. Title	SLD of electrical supply arrangement
Client Name	Army Institute of Law, Sector 68, Mohali
DRG. By	Er. Hoshiar Singh (Contact No. 9814029042)
Approved By	